

Trestle Ladder Scaffold



*Drawings not to scale

COMPONENT LISTING

Type	Trestle	Planks	Plank Locks	Telescopic Handrails	Posts		Trestle Stays	Trestle Outrigger	Handrail Ends
					Left	Right			
Trestle Ladder Scaffold	2	2	2	3	1	1	2	2	2

Trestle Ladder Scaffold with Corner Link-Up




*Drawings not to scale

COMPONENT LISTING

Type	Trestle	Planks	Plank Locks	Telescopic Handrails	Posts		Trestle Stays	Trestle Outrigger	Handrail Ends
					Left	Right			
Trestle Ladder Scaffold	2	2	2	3	1	1	2	2	2
Corner Link-Up To Suit	1	2	2	3		1	1	1	

Trestle Ladder Scaffold with Link-Up

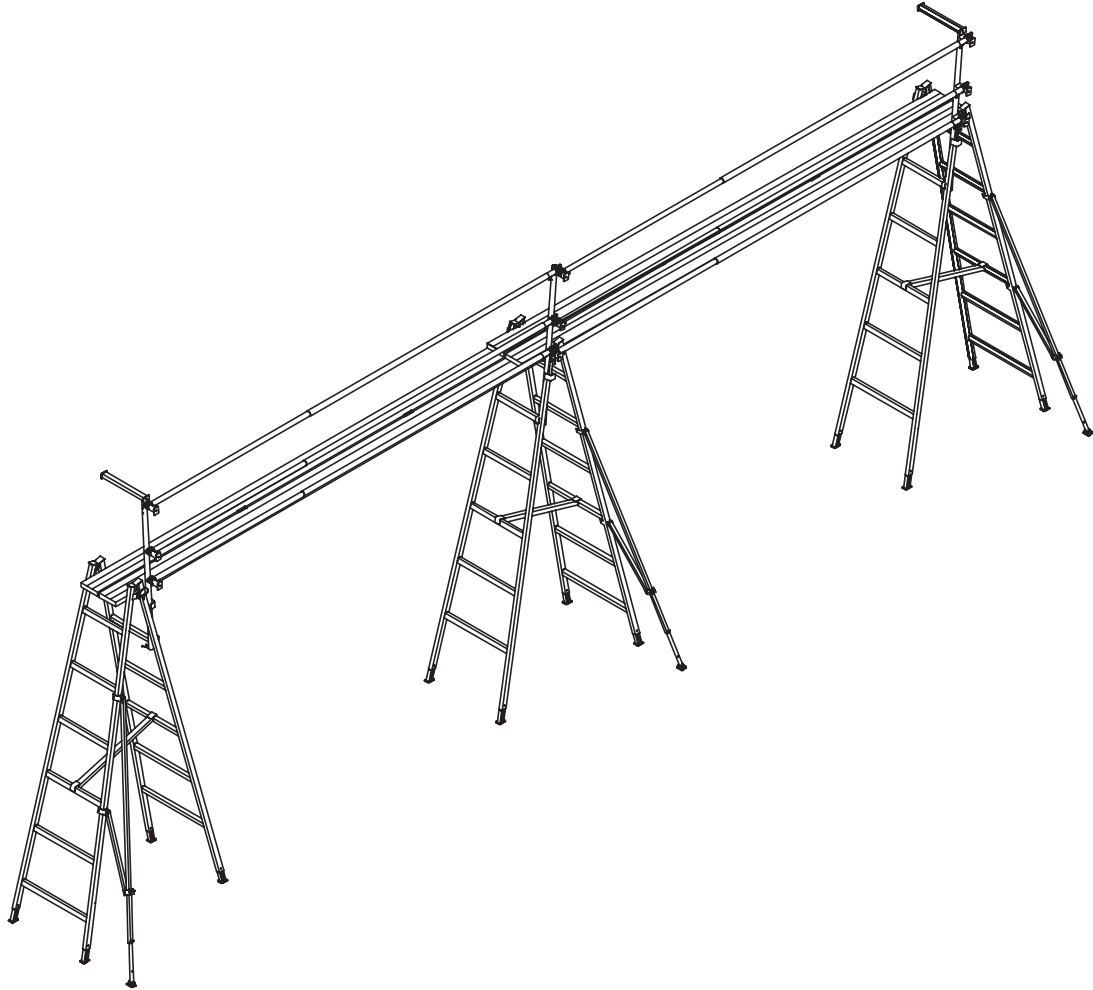


*Drawings not to scale

COMPONENT LISTING

Type	Trestle	Planks	Plank Locks	Telescopic Handrails	Posts		Trestle Stays	Trestle Outrigger	Handrail Ends
					Left	Right			
Trestle Ladder Scaffold	2	2	2	3	1	1	2	2	2
Link-Up To Suit	1	2	2	3		1	1	1	

Trestles

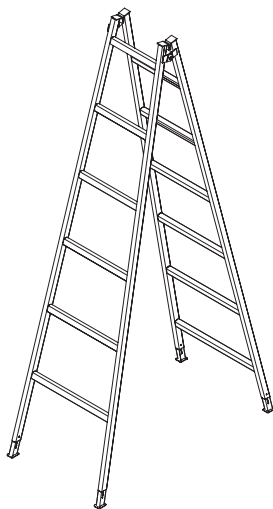


*Drawings not to scale

TYPES

Part Number	Description	Trestle Weight	Trestle Load Rating	Width Of Trestle Top	Width Of Trestle Bottom	Full Opening Of Trestle	Trestle Leg Adjustment
Trestle-1.2m	1.2mtr / 4ft Trestle With Adjustable Feet	13kg	225kg	600mm	750mm	800mm	260mm
Trestle-1.8m	1.8mtr / 6ft Trestle With Adjustable Feet	17kg	225kg	600mm	800mm	1000mm	260mm
Trestle-2.4m	2.4mtr / 8ft Trestle With Adjustable Feet	21kg	225kg	600mm	900mm	1160mm	260mm
Trestle-3.0m	3.0mtr / 10ft Trestle With Adjustable Feet	25kg	225kg	600mm	960mm	1540mm	260mm
Trestle-3.6m	3.6mtr / 12ft Trestle With Adjustable Feet	29kg	225kg	600mm	1030mm	1800mm	260mm
Trestle-4.3m	4.2mtr / 14ft Trestle With Adjustable Feet	33kg	225kg	600mm	1100mm	2200mm	260mm
Trestle-4.8m	4.8mtr / 16ft Trestle With Adjustable Feet	37kg	225kg	600mm	1160mm	2550mm	260mm

Planks

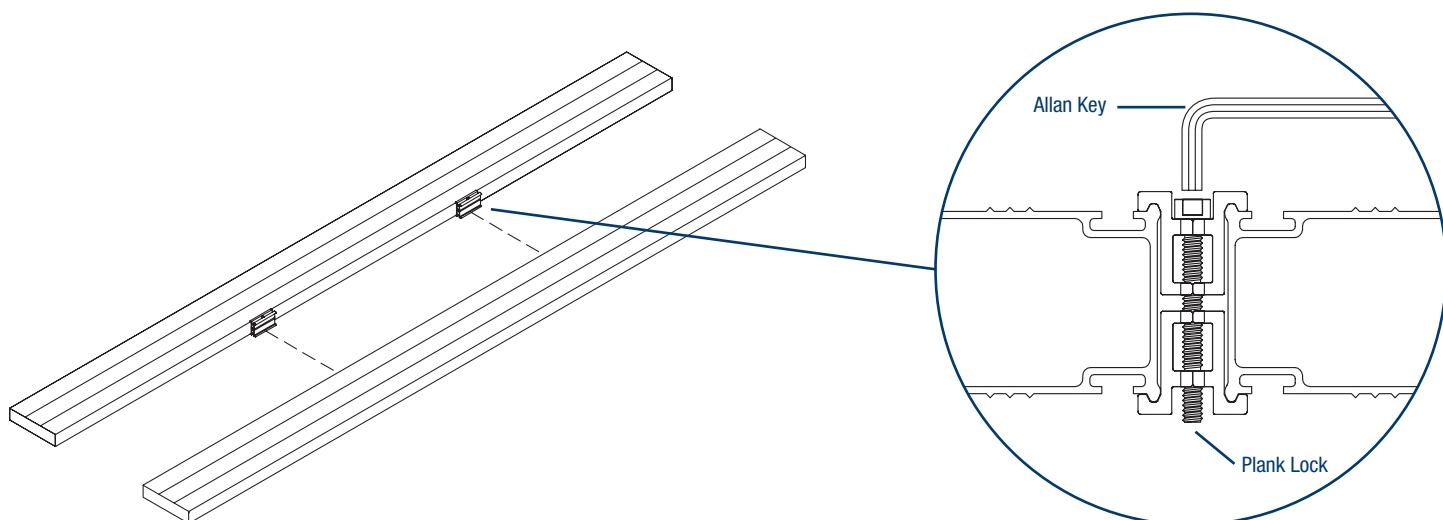

*Drawings not to scale

TYPES

PLANK RATING

Part Number	Description	Rubber Strips	Plank Length	Width	One Plank	Two Planks Clamped using G. James Plank Lock
Plank-3m-hd	Heavy Duty Knurled Plank	4	3m	225mm	205kg @ 2.5m Span	225kg @ 2.5m Span
Plank-4m-hd	Heavy Duty Knurled Plank	4	4m	225mm	205kg @ 3.0m Span	225kg @ 3.5m Span
Plank-5m-hd	Heavy Duty Knurled Plank	4	5m	225mm	205kg @ 3.0m Span	225kg @ 4.5m Span
Plank-6m-hd	Heavy Duty Knurled Plank	4	6m	225mm	205kg @ 3.0m Span	225kg @ 5.5m Span